
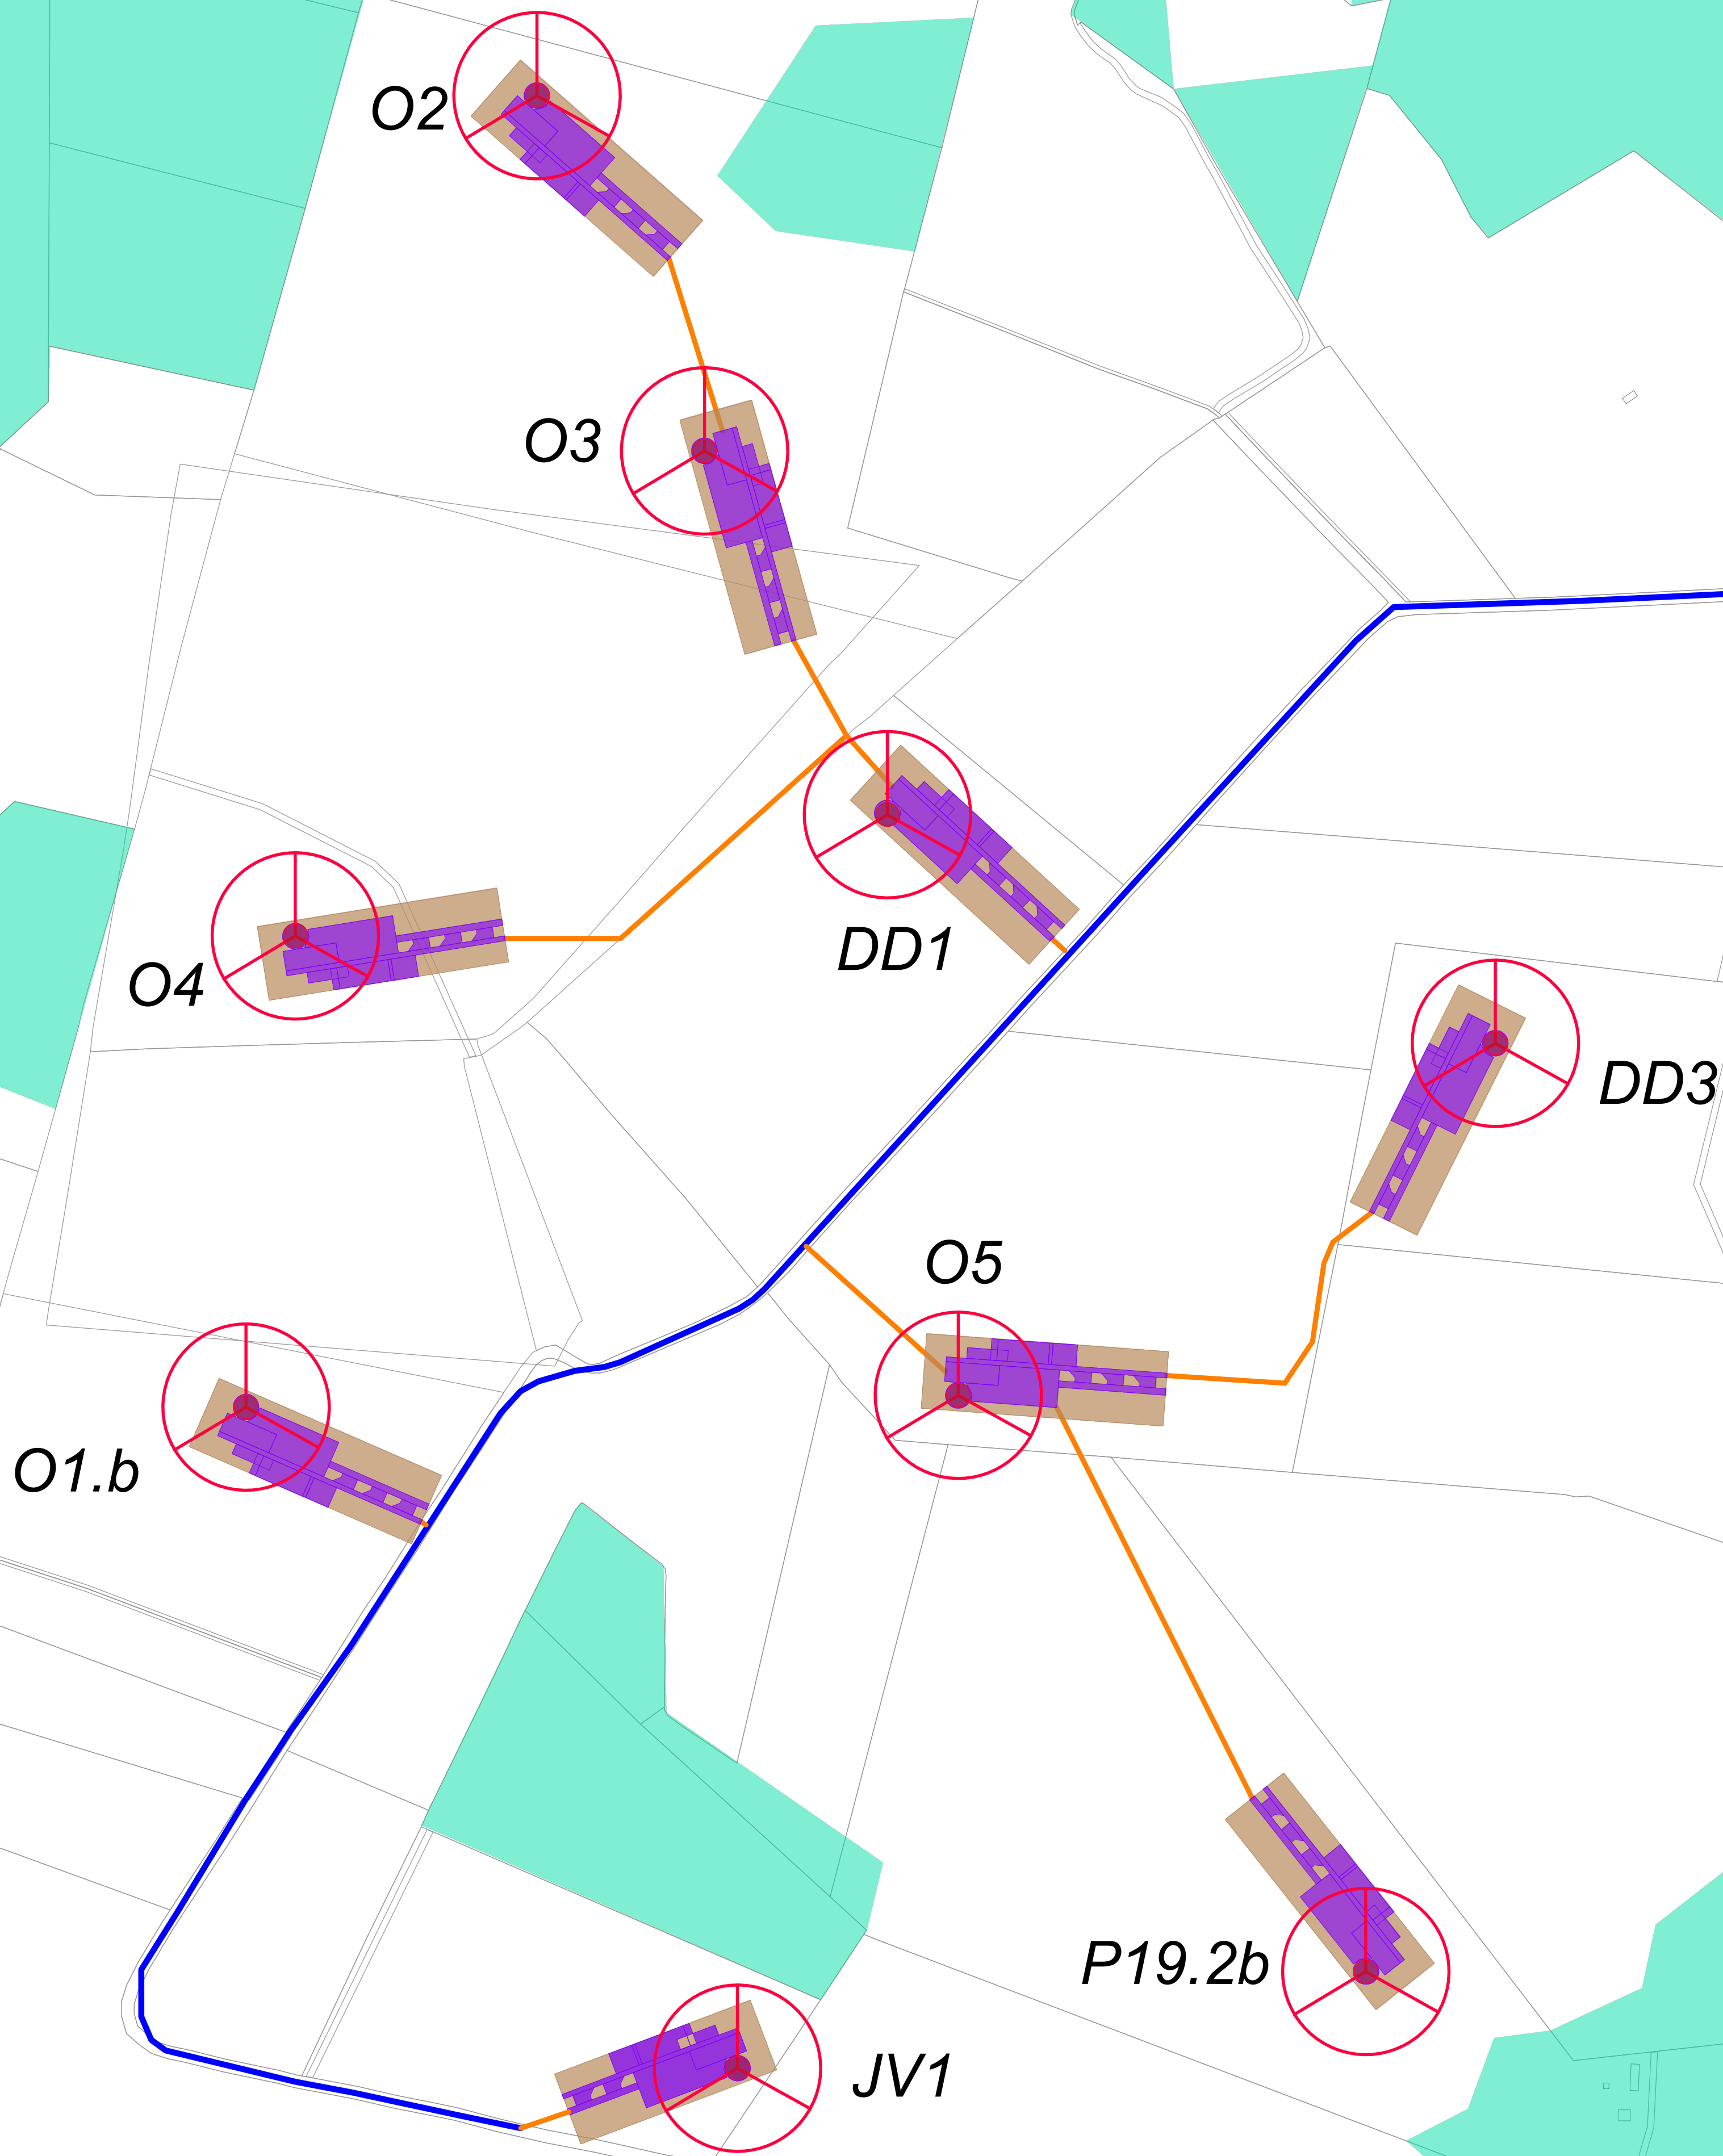




PARK LAYOUT

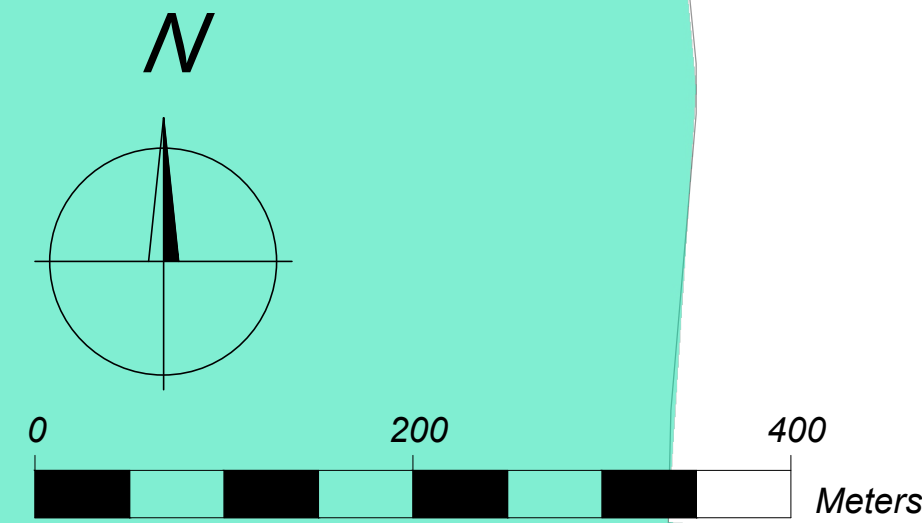

COORDINATES

| WTG    | X      | Y      |
|--------|--------|--------|
| O1.b   | 655629 | 247870 |
| O2     | 655900 | 249092 |
| O3     | 656056 | 248761 |
| O4     | 655674 | 248309 |
| O5     | 656292 | 247881 |
| DD1    | 656226 | 248422 |
| DD3    | 656793 | 248209 |
| JV1    | 656086 | 247254 |
| P19.2b | 656672 | 247344 |

WIND ROSE:

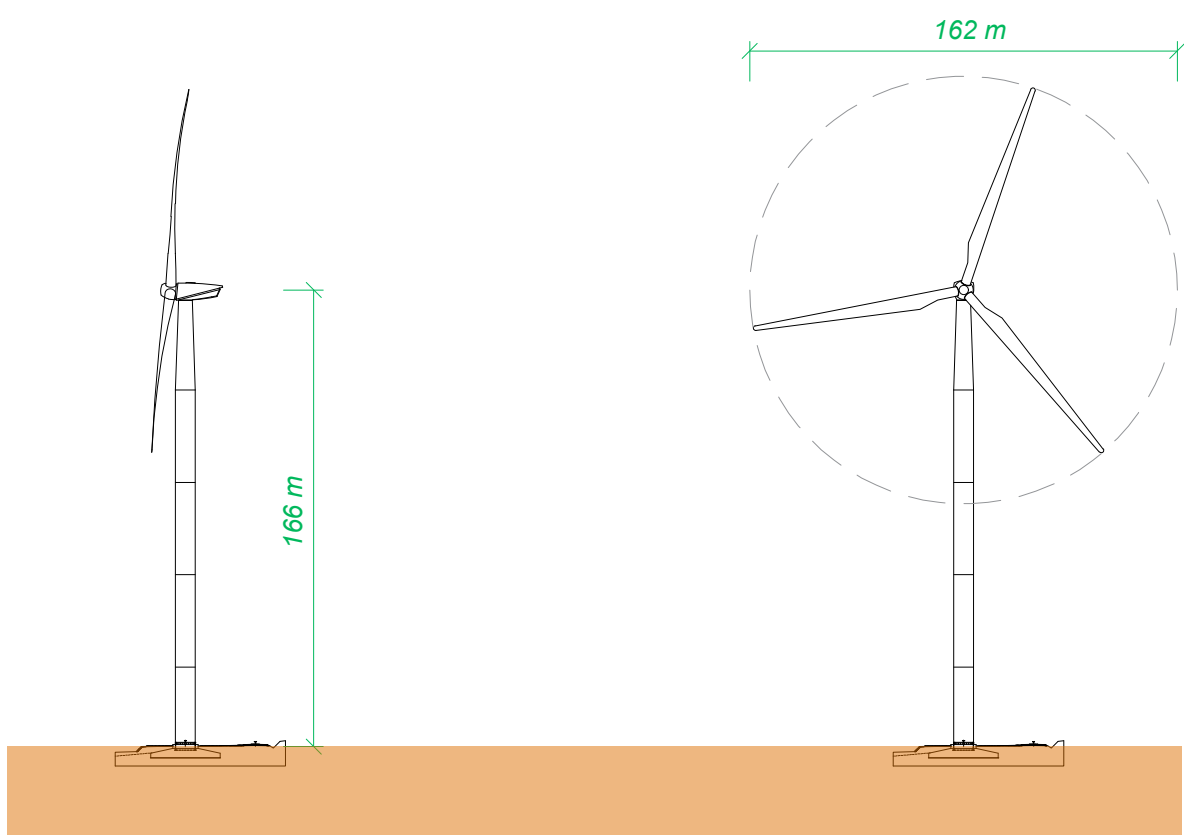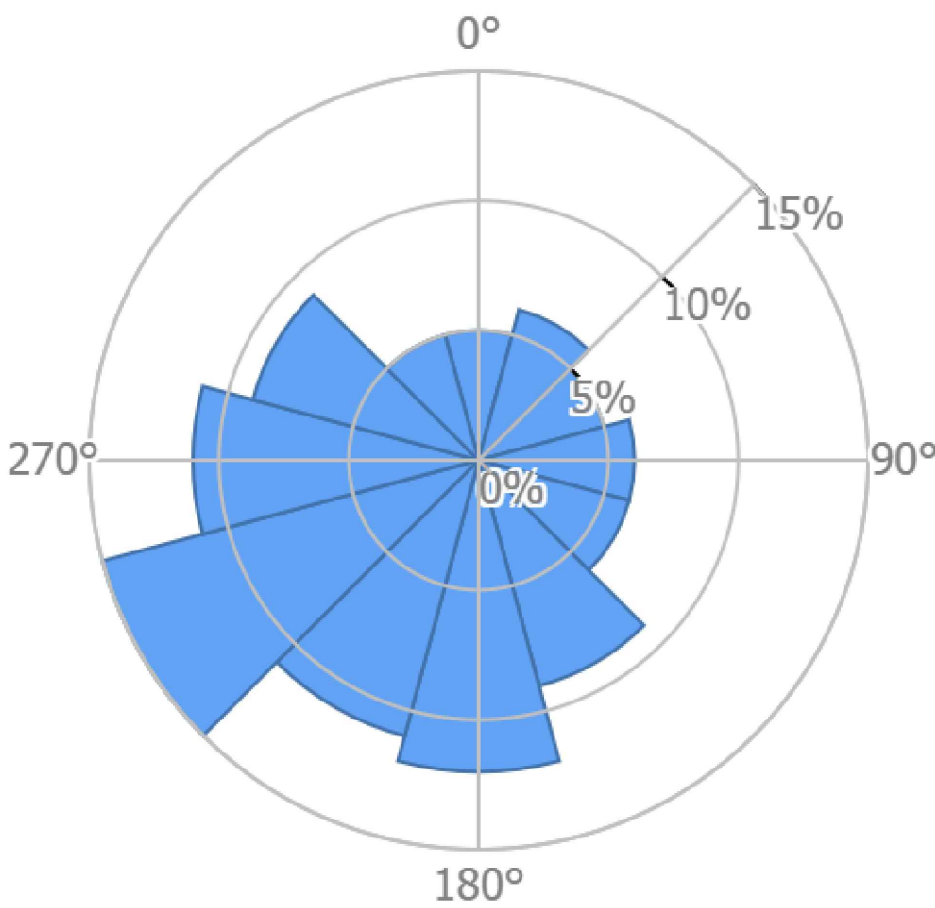

LEGEND

- Prospective Land
- 
- Crane Pad Area

Forest AreaWind TurbineExisting RoadNew Road

| TECHNICAL SPECIFICATIONS | WIND PARK INFORMATION      |                             |
|--------------------------|----------------------------|-----------------------------|
|                          | WIND TURBINE TYPE          | VESTAS V162-6.2 MW 50/60 Hz |
|                          | POWER                      | 6.2 MW                      |
|                          | ROTOR DIAMETER             | 162 m                       |
|                          | HUB HEIGHT                 | 166 m                       |
|                          | AMOUNT                     | 9                           |
|                          | TOTAL PEAK POWER INSTALLED | - MW                        |

| VERSION                                 | STATUS      |  | REVIEWED BY   | DRAWN BY   | DATE                                                                    |
|-----------------------------------------|-------------|--|---|------------|-------------------------------------------------------------------------|
| 01                                      | Development |  | MM   | GS         | 19/05/2025                                                              |
| PROJECT: Prikuli                        |             |  | DRAWING DESIGNATION:<br><br>WIND PARK LAYOUT<br><br>ISSUED BY:  |            | ENERGY Development GmbH<br>Schneeweggraben 54-1<br>1230 Vienna, Austria |
| COUNTRY: Latvia                         |             |  |   |            |                                                                         |
| REGION: Razrivka                        |             |  |   |            |                                                                         |
| COORDINATES: 56°22'36.4"N, 26°34'53.0"E |             |  |   |            |                                                                         |
|                                         |             |  | PAPER SIZE: 6 x A4   | SCALE: 1:4 |                                                                         |